








RUHEEN SHREE







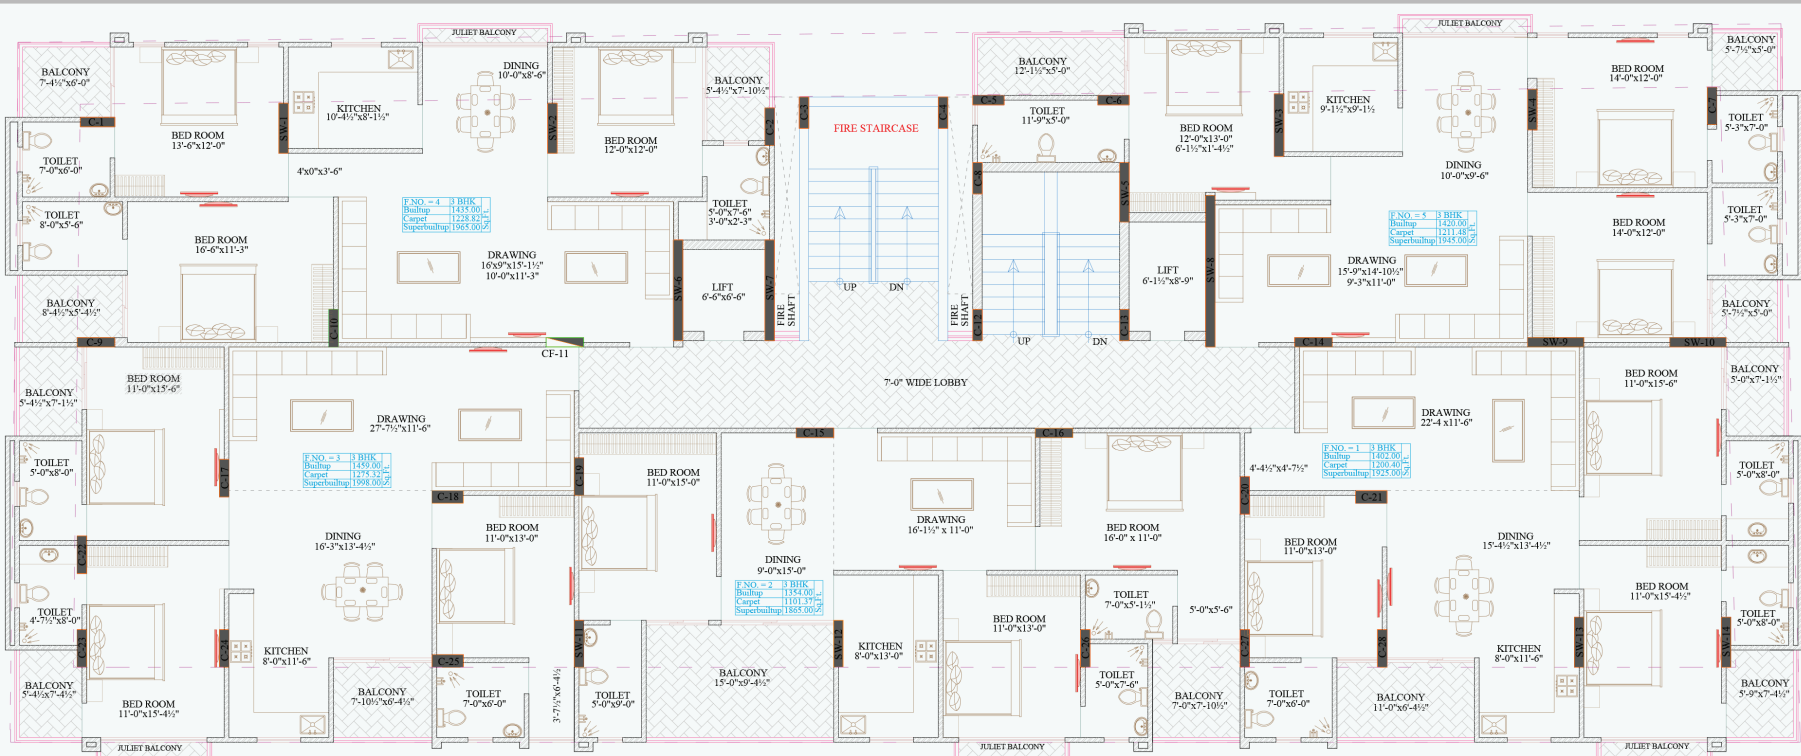

PROJECT:- PROPOSED RESIDENTIAL BUILDING PLAN OF KH. NO. - 263, PART-3, AT VILLAGE - RAM NAGRIYA, TECH - SANGANER, JAIPUR.

DRAWING: TYPICAL FLOOR PLAN (1ST TO 7TH & 9TH TO 11TH)

W

S

E

N

SCALE :-

N.T.S.

DRAW.

Digvijay Singh


APPD.

Shri Krishan Sharma

ARCHITECT :-

SPACE GRID

C-40 Vidya Apartment, Paras Marg,
Bapu Nagar, near Janta Store Circle,
Jaipur-302015
Ph-09314918766, 0141-4005506 (v)
Email- info.spacegrid@gmail.com

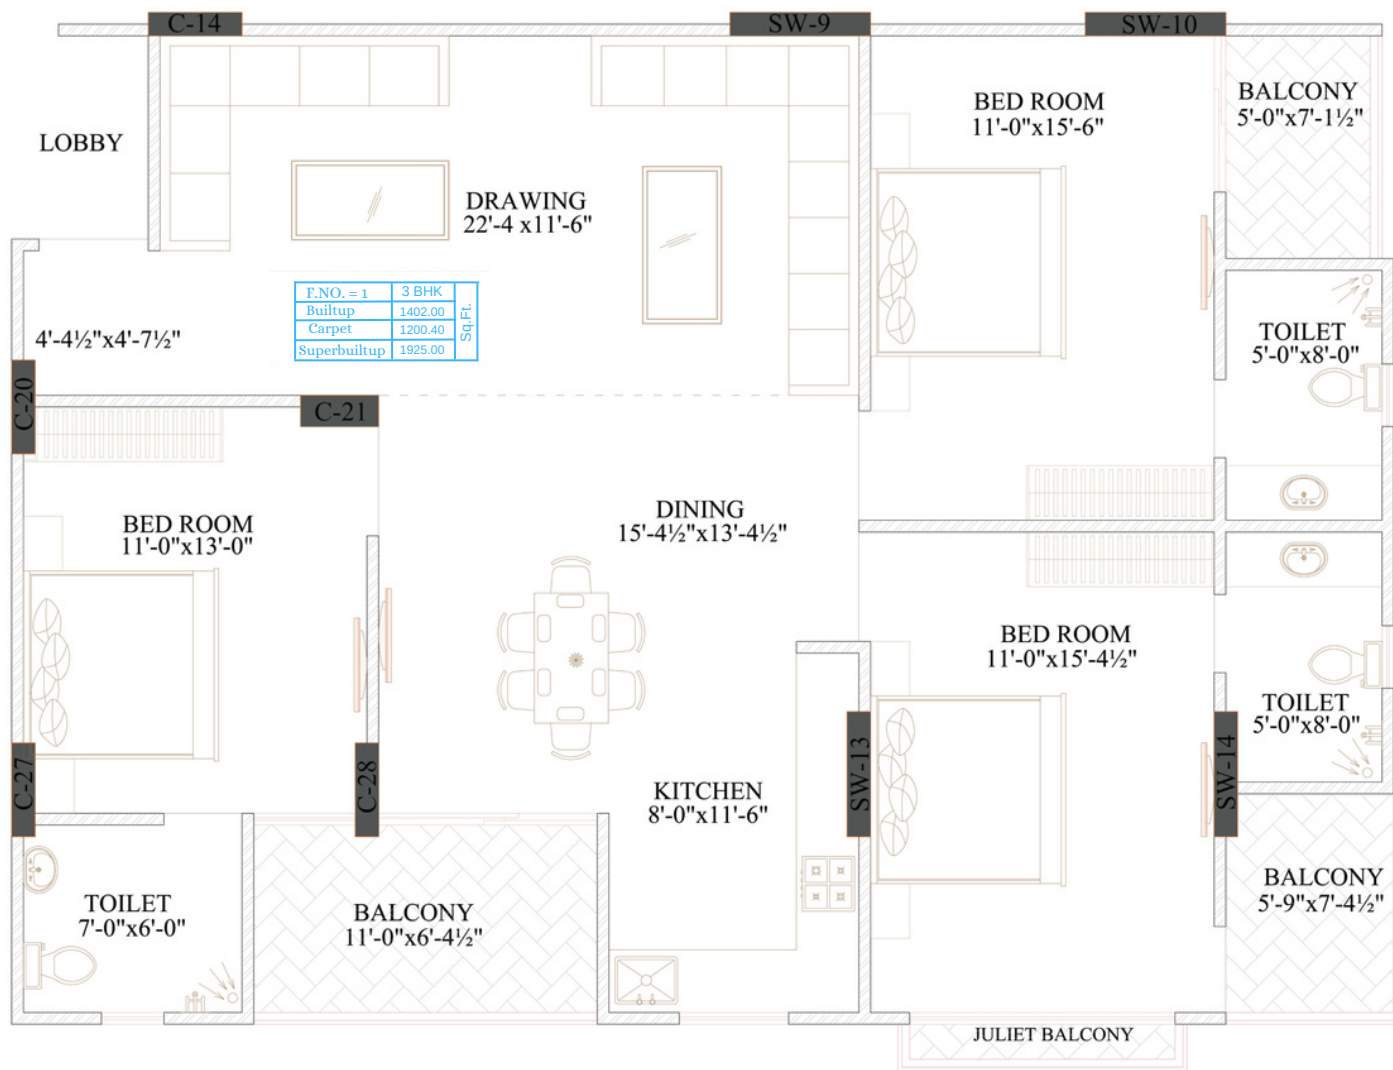

PROJECT:- PROPOSED RESIDENTIAL BUILDING PLAN OF KH. NO. - 263, PART-3, AT VILLAGE - RAM NAGRIYA, TECH - SANGANER, JAIPUR.

DRAWING: FLAT NO-101




SCALE:- N.T.S.

DRN: Digvijay Singh

APPD: Shri Krishan Sharma

ARCHITECT :-

SPACE GRID
C-43 vidya Apartment, paras Marg,
Bapu Nagar near Janta Store Circle,
Jaipur-302015
Ph-09314918766, 0141-4005506 (o)
Email- info.spacegrid@gmail.com

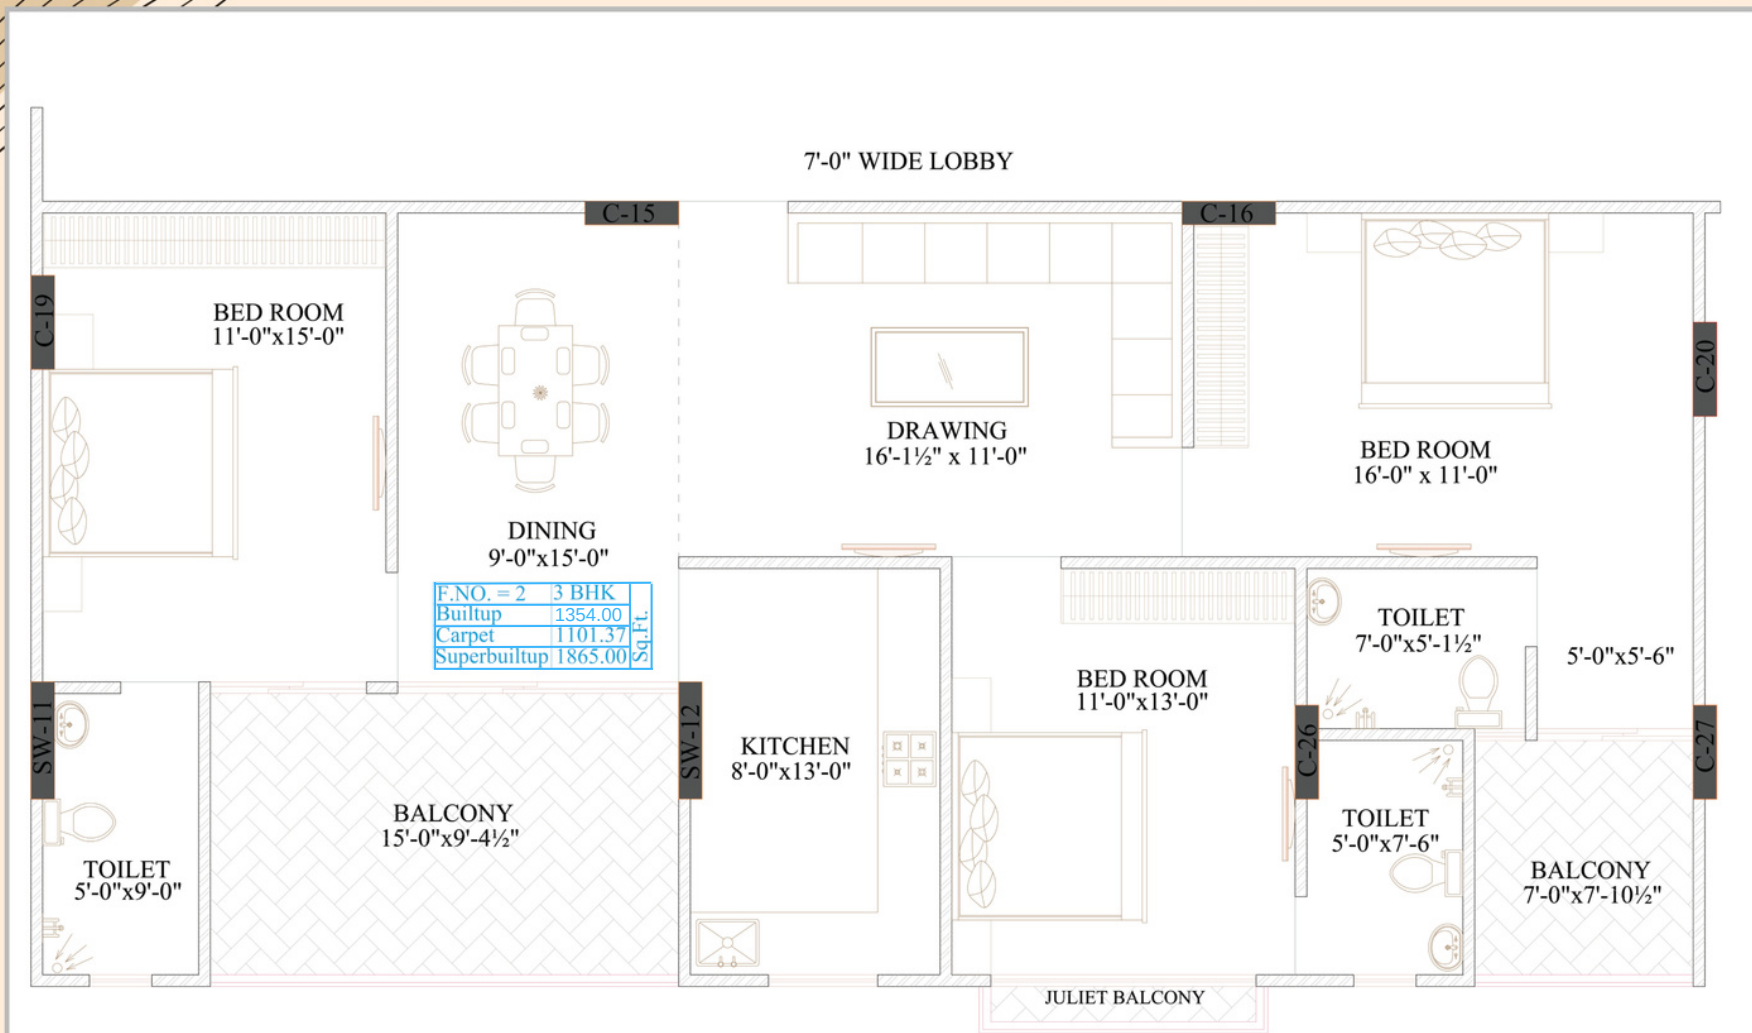

PROJECT:- PROPOSED RESIDENTIAL BUILDING PLAN OF KH. NO. - 263, PART-3, AT VILLAGE - RAM NAGRIYA, TECH - SANGANER, JAIPUR.

DRAWING: FLAT NO-102




SCALE :- N.T.S.

DRN. Digvijay Singh

APPO. Shri Krishan Sharma

ARCHITECT :-

SPACE GRID
 C-49 vidya Apartment, paras Marg,
 Bapu Nagar near Janta Store Circle,
 Jaipur-302015
 Ph-0931-4918766, 0141-4005506 (o)
 Email- info.spacegrid@gmail.com

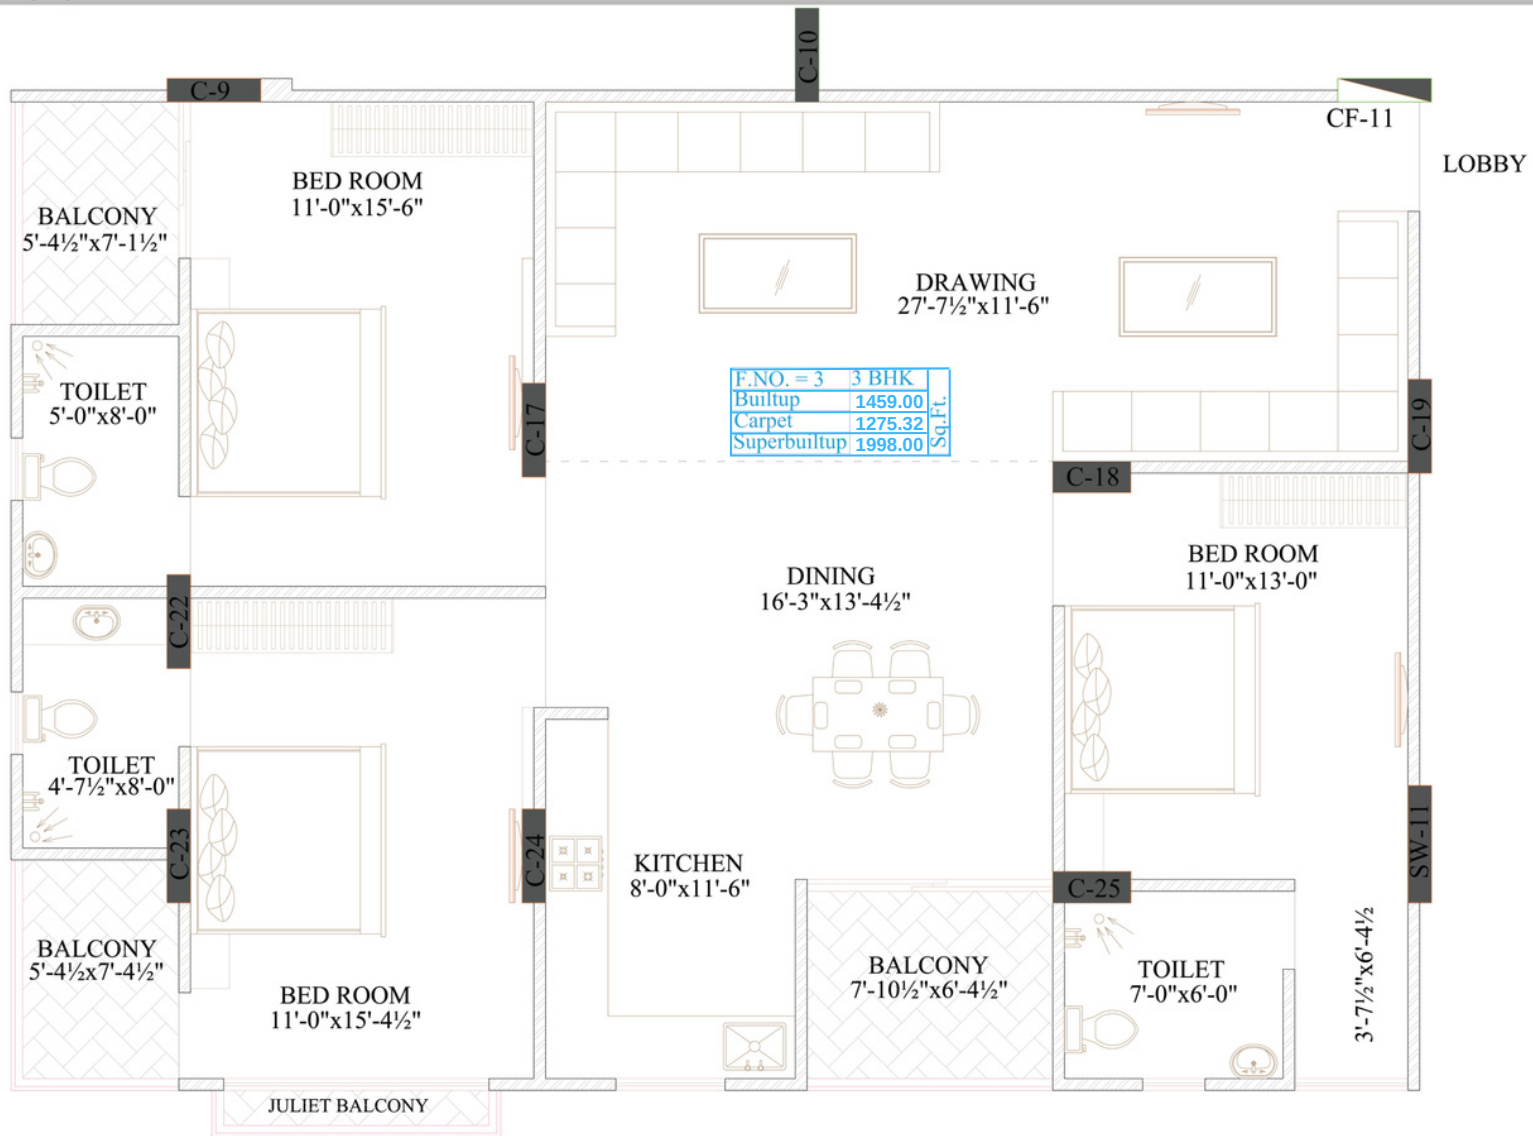


PROJECT:- PROPOSED RESIDENTIAL BUILDING PLAN OF KH. NO. - 263, PART-3, AT VILLAGE - RAM NAGRIYA, TECH - SANGANER, JAIPUR.

DRAWING: FLAT NO-103



SCALE:- N.T.S.
 DRN. Digvijay Singh
 APPD. Shri Krishan Sharma

ARCHITECT :-
SPACE GRID
 C-49, Vidya Apartment, parsi Marg,
 Bapu Nagar, near Janta Store Circle,
 Jaipur-302015
 Ph-09314918768, 0141-4905506 (o)
 Email - info.spacegrid@gmail.com

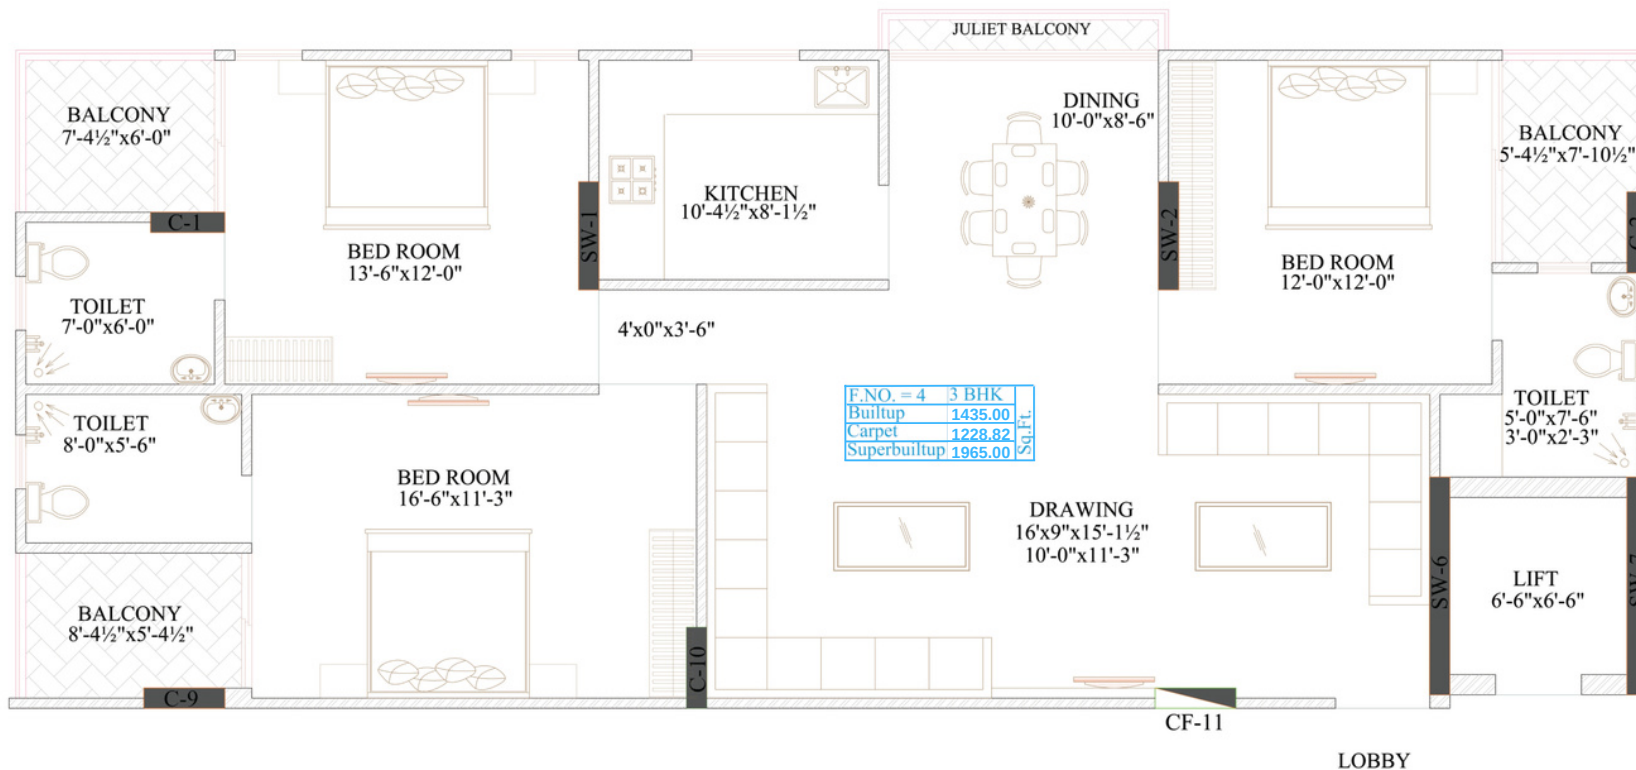

PROJECT:- PROPOSED RESIDENTIAL BUILDING PLAN OF KH. NO. - 263, PART-3, AT VILLAGE - RAM NAGRIYA, TECH - SANGANER, JAIPUR.

DRAWING: FLAT NO-104




SCALE :- N.T.S.

DRW. Digvijay Singh

APPD. Shri Krishan Sharma

ARCHITECT :-

SPACE GRID
C-49 vidya Apartment, paras Marg,
Bapu Nagar, near Janta Store Circle,
Jaipur - 302015
Ph-09314918166, 0141-4005506 (o)
Email - info.spacegrid@gmail.com

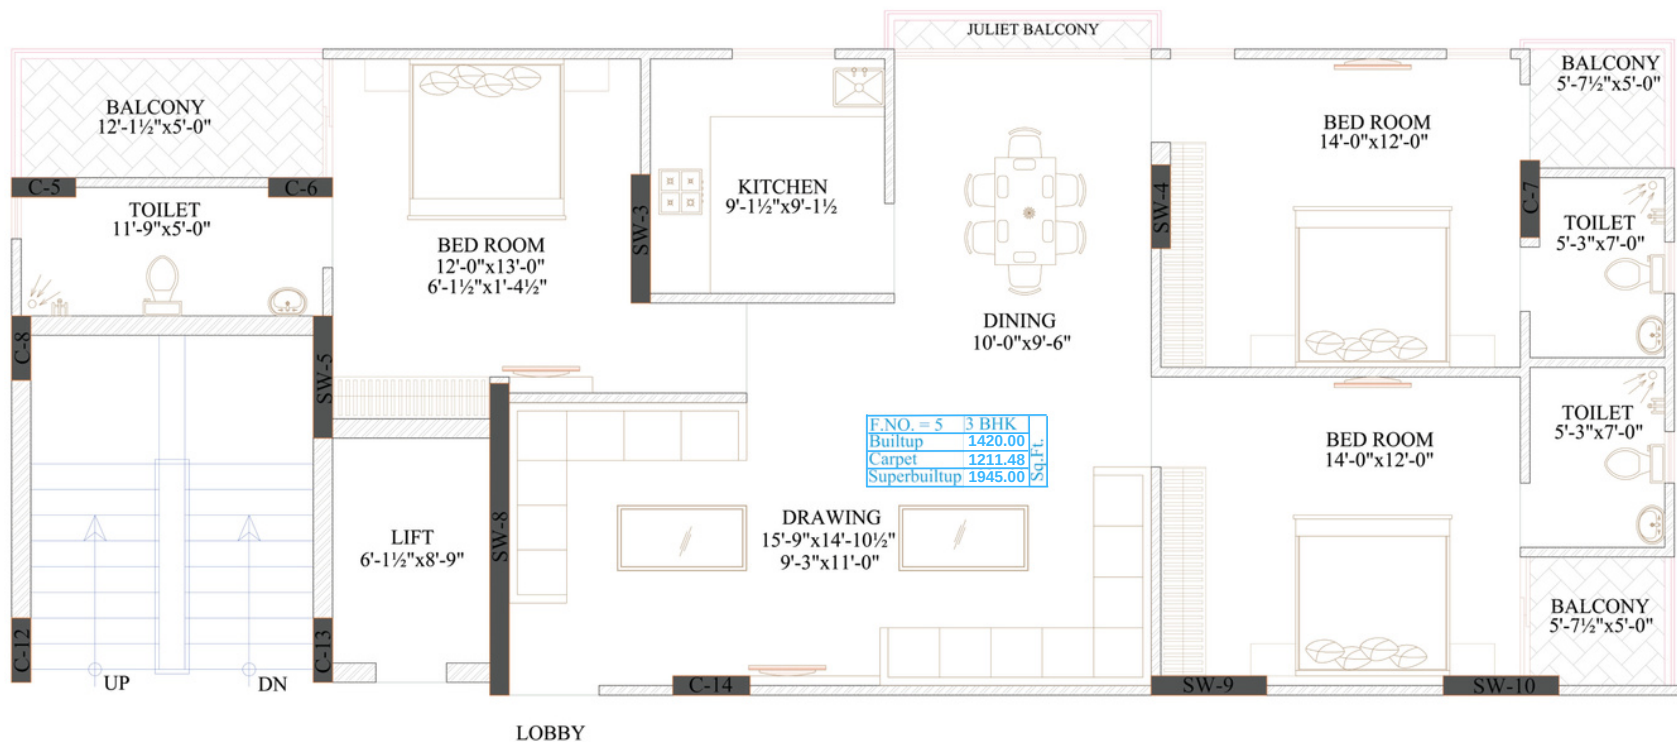

PROJECT:- PROPOSED RESIDENTIAL BUILDING PLAN OF KH. NO. - 263, PART-3, AT VILLAGE - RAM NAGRIYA, TECH - SANGANER, JAIPUR.

DRAWING: FLAT NO-105



SCALE:- N.T.S.

DRN. Digvijay Singh

APPD. Shri Krishan Sharma

ARCHITECT :-

SPACE GRID
C-49 vidya Apartment, paras Marg,
Bapu Nagar, near Janta Store Circle,
Jaipur-302015
Ph-09314918786, 0141-4005506 (o)
Email:-info.spacegrid@gmail.com

AMENITIES

- ▶ SWIMMING POOL
- ▶ THEATRE
- ▶ RERA APPROVED
- ▶ COVERED CAR PARKING
- ▶ 2 LIFT
- ▶ KIDS PLAY AREA
- ▶ FULL SIZE BOUNDARY WALL
- ▶ CLUBHOUSE
- ▶ GYM
- ▶ 24X7 SECURITY
- ▶ INTERCOM
- ▶ WATER HARVESTING SYSTEMS
- ▶ CCTV CAMERAS
- ▶ POWER BACKUP FOR COMMON AREA

COMPLETE FIRE FIGHTING SYSTEM

Near By Facilities in Walking Distance



Jagatpura Railway Station



International Airport



Jaipur Chaupati



R - Tech Mall



SKIT COLLEGE



D - MART



Bombay Hospital



SRN INTERNATIONAL SCHOOL



Akshaya Patra Temple

RUHEEN SHREE

Office Address

**Ruheen developers and Properties
D - 73, Lane No.10, Kusum Vihar
Ramnagariya Road, Jagatpura Jaipur
302017**

Mobile No.

7737209250, 7300535353